


DATE: Apr. 02, 2020 4:03pm CAD OPERATOR: kss
 C:\PROJECTS\18051\18051.dwg

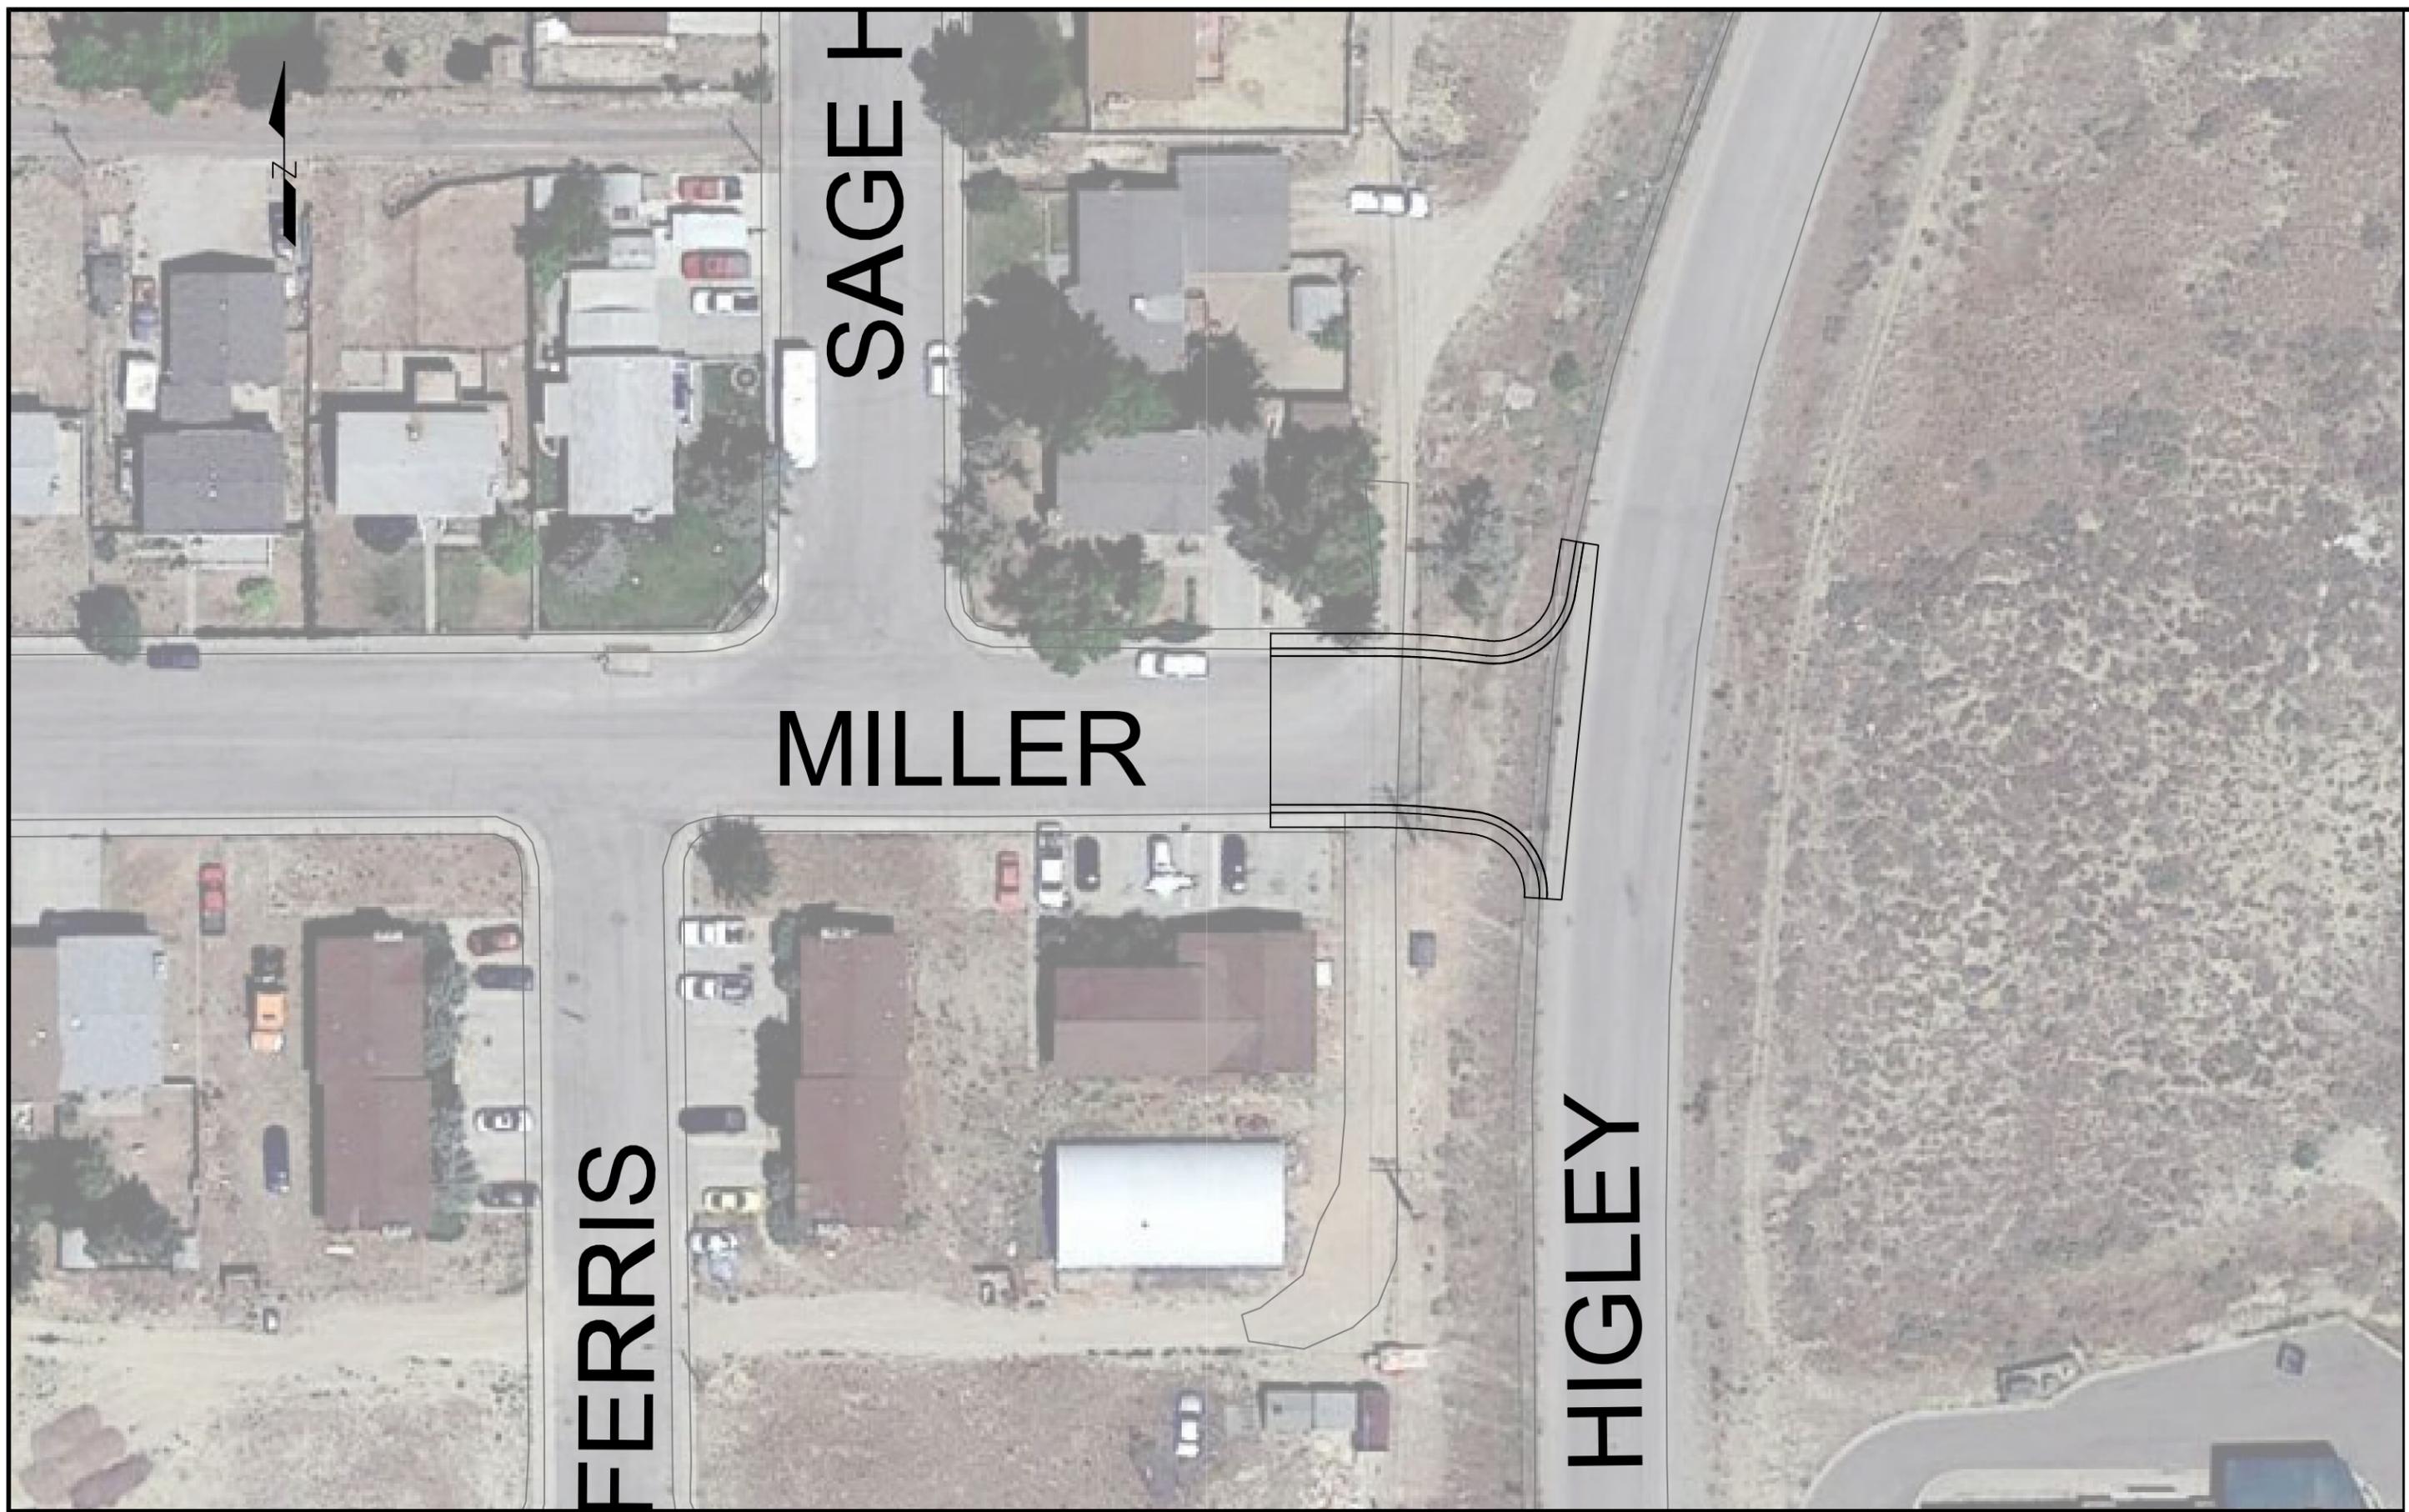

DATE	DESCRIPTION	BY	CHECKED	APPROVED	DRAWN BY:	DATE:
7/3/2018	CONCEPT	KSS	KSS	KSS	KSS	7/3/2018
DATE4	DESCRIPTION4	BY4	DT_CKD4	DT_APP4	JOB NO.:	SCALE:
DATE3	DESCRIPTION3	BY3	DT_CKD3	DT_APP3	18051	NTS
DATE2	DESCRIPTION2	BY2	DT_CKD2	DT_APP2	FIELD BOOK NO.:	FLD_BK_#

ENGINEERING ASSOCIATES
 A WYOMING CORPORATION
 211 N. FIRST ST.
 P.O. BOX 370
 SARATOGA WY 82331
 (307) 326-8301

CLIENT: CITY OF RAWLINS

PROJECT:	STATE STREET
TITLE:	STATE STREET REBUILD